

PROJECT NUMBER GA.

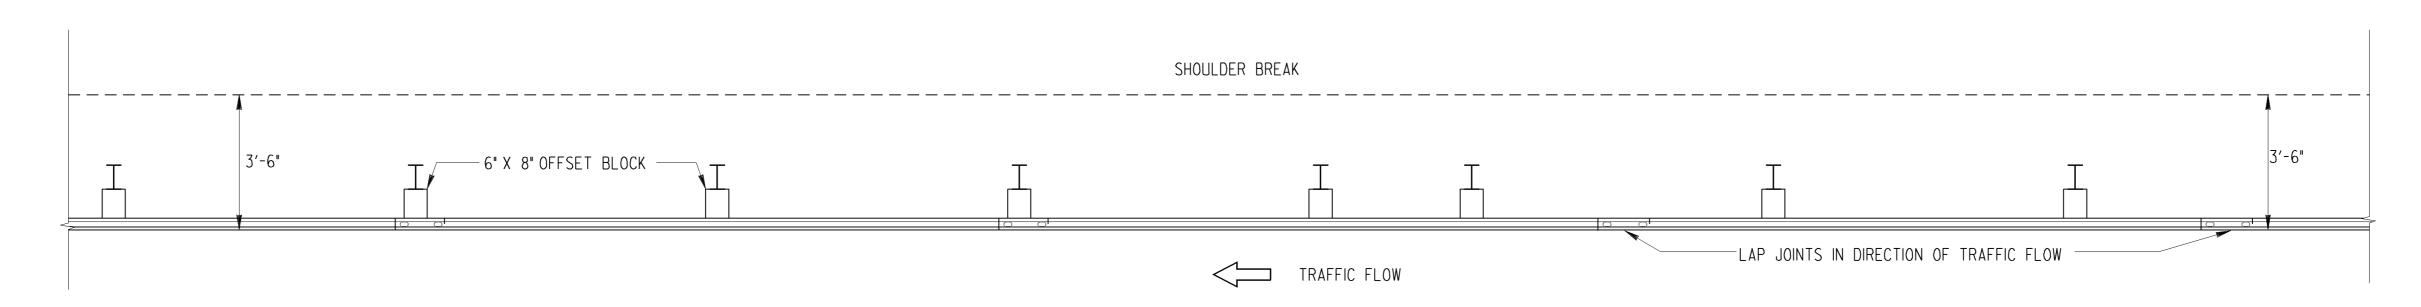

PLAN

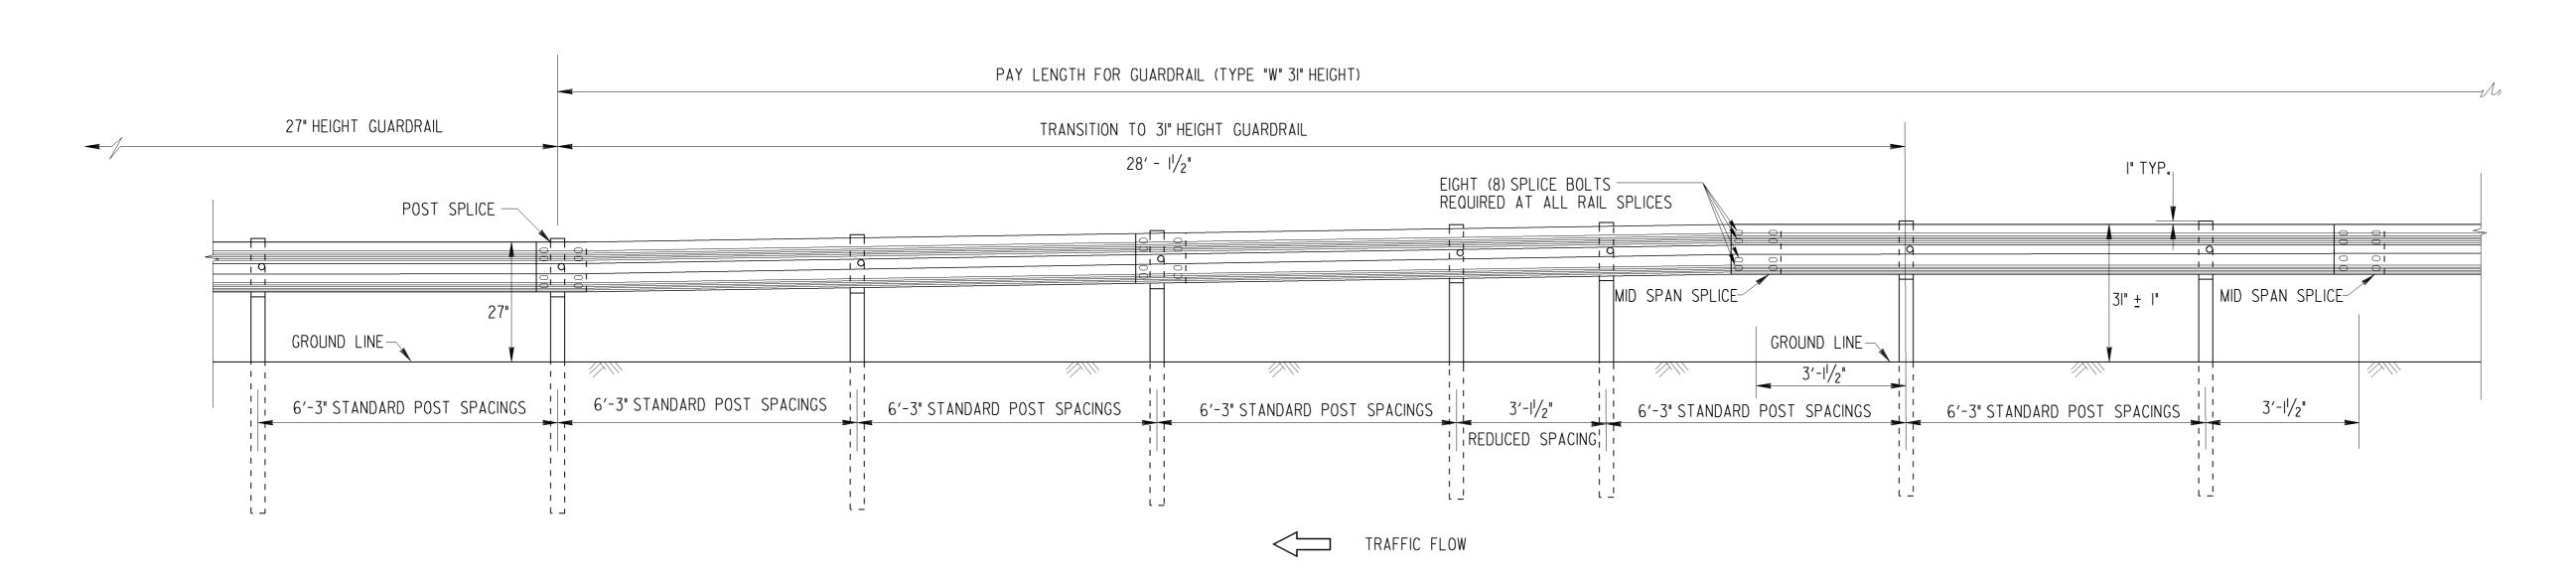

ELEVATION

(TYPICAL VIEW ALONG ROADWAY)

- GENERAL NOTES:
- I. SPECIFICATIONS: GEORGIA STANDARD CURRENT EDITION, AND SUPPLEMENTS THERETO.
- 2. NUTS, BOLTS, WASHERS, RAIL, TERMINAL SECTIONS, END SHOES, BACK-UP PLATES, END SECTIONS AND OTHER GUARDRAIL HARDWARE ARE IN ACCORDANCE WITH THE CURRENT ARTBA TECHNICAL BULLETIN NO. 268 __ UNLESS SPECIFIED OTHERWISE. DIMENSIONS FOR POSTS AND OFFSET BLOCKS WILL BE ACCORDING TO GA. STANDARD 4381.
- 3. FOR DETAILS OF GUARDRAIL ANCHORAGES AND TERMINALS, SEE APPLICABLE STANDARDS AND/OR CONSTRUCTION DETAILS.
- 4. FOR LOCATION OF GUARDRAIL SEE APPLICABLE LOCATION STANDARDS.
- 5. ALL STEEL HARDWARE COMPONENTS WILL BE GALVANIZED AFTER FABRI-CATION. GALVANIZING REPAIR COMPOUND (SEC. 645) WILL BE FIELD APPLIED TO ANY COATINGS DAMAGED.
- 6. WHEN GUARDRAIL IS REQUIRED ON CURVES WITH RADII LESS THAN 150', PRECURVED RAIL WILL BE REQUIRED.
- 7. PAYMENT FOR GUARDRAIL (Type "W") TO INCLUDE OFFSET BLOCKS, POST, BACK-UP PLATES WHERE REQUIRED, BOLTS, NUTS, WASHERS, TERMINAL SEC-TIONS, ADDITIONAL POST WHERE REQUIRED, & REMOVAL AND REPLACE-MENT OF PORTIONS OF MEDIAN PAVING, SPILLWAYS, OR CATCH BASINS WHERE NECESSARY.
- 8. ALL DIMENSIONS ARE SUBJECT TO MANUFACTURING TOLERANCES.
- 9. STANDARD NET LENGTH OF RAIL ELEMENTS MAY BE EITHER 12'-6" OR 25'-0". THESE LENGTHS SHALL BE ARRANGED TO PROVIDE AS NEARLY AS POSSIBLE THE REQUIRED LENGTH FOR EACH INSTALLATION.

1-29-16 DATE	DEPARTMENT OF TRANSPORTATION STATE OF GEORGIA	
V. 31" W-BM BLOCK TO 6"X8" REVISION	STANDARD "W" BEAM GUARDRAIL TRANSITION 27 INCH GUARDRAIL TO 31 INCH GUARDRAIL HEIGHT	
\\\\\\\\\\\\\\\\\\\\\\\\\\\\\\\\\\\\\\	NO SCALE	AUGUST 2011
FBF	DES. G.L.O. (SUBMITTED) DRW. G.L.O. CHK. B.R.E. (APPROVED) REVIEW B.A.S. CHIEF ENGINEER	NUMBER 4390